



INTERSECTION OF MCARTHUR RD AND HYW 299 LOOKING SOUTHWEST  
NTS (1) C1.0



EASTBOUND ON 299 LOOKING EAST  
NTS (2) C1.0



INTERSECTION OF OAK ST AND CEDAR ST LOOKING NORTHWEST  
NTS (3) C1.0



WESTBOUND ON 299 LOOKING WEST  
NTS (4) C1.0



AERIAL PERSPECTIVE LOOKING SOUTHWEST  
NTS (5) C1.0



AERIAL PERSPECTIVE LOOKING WEST  
NTS (6) C1.0

DRAFT

BAR IS ONE INCH ON ORIGINAL DRAWING  
0" — 1"  
IF NOT ONE INCH ON THIS SHEET, ADJUST SCALES ACCORDINGLY.

REVISIONS		
NO	DATE	DESCRIPTION



DES	RT	CKD	PR	JOB NO.
DRN	RT	DATE	7/10/24	2268.06

SIGNED  
PRELIMINARY  
NOT FOR  
CONSTRUCTION

FALL RIVER VALLEY COMMUNITY SERVICES DISTRICT  
WATER SYSTEM IMPROVEMENTS  
OPTION A  
3D PERSPECTIVES OF SPHEROID WATER TANK

SHEET  
C1.0



INTERSECTION OF MCARTHUR RD AND HYW 299 LOOKING SOUTHWEST  
NTS (1) C1.1



EASTBOUND ON 299 LOOKING EAST  
NTS (2) C1.1




INTERSECTION OF OAK ST AND CEDAR ST LOOKING NORTHWEST  
NTS (3) C1.1



WESTBOUND ON 299 LOOKING WEST  
NTS (4) C1.1



AERIAL PERSPECTIVE LOOKING SOUTHWEST  
NTS (5) C1.1

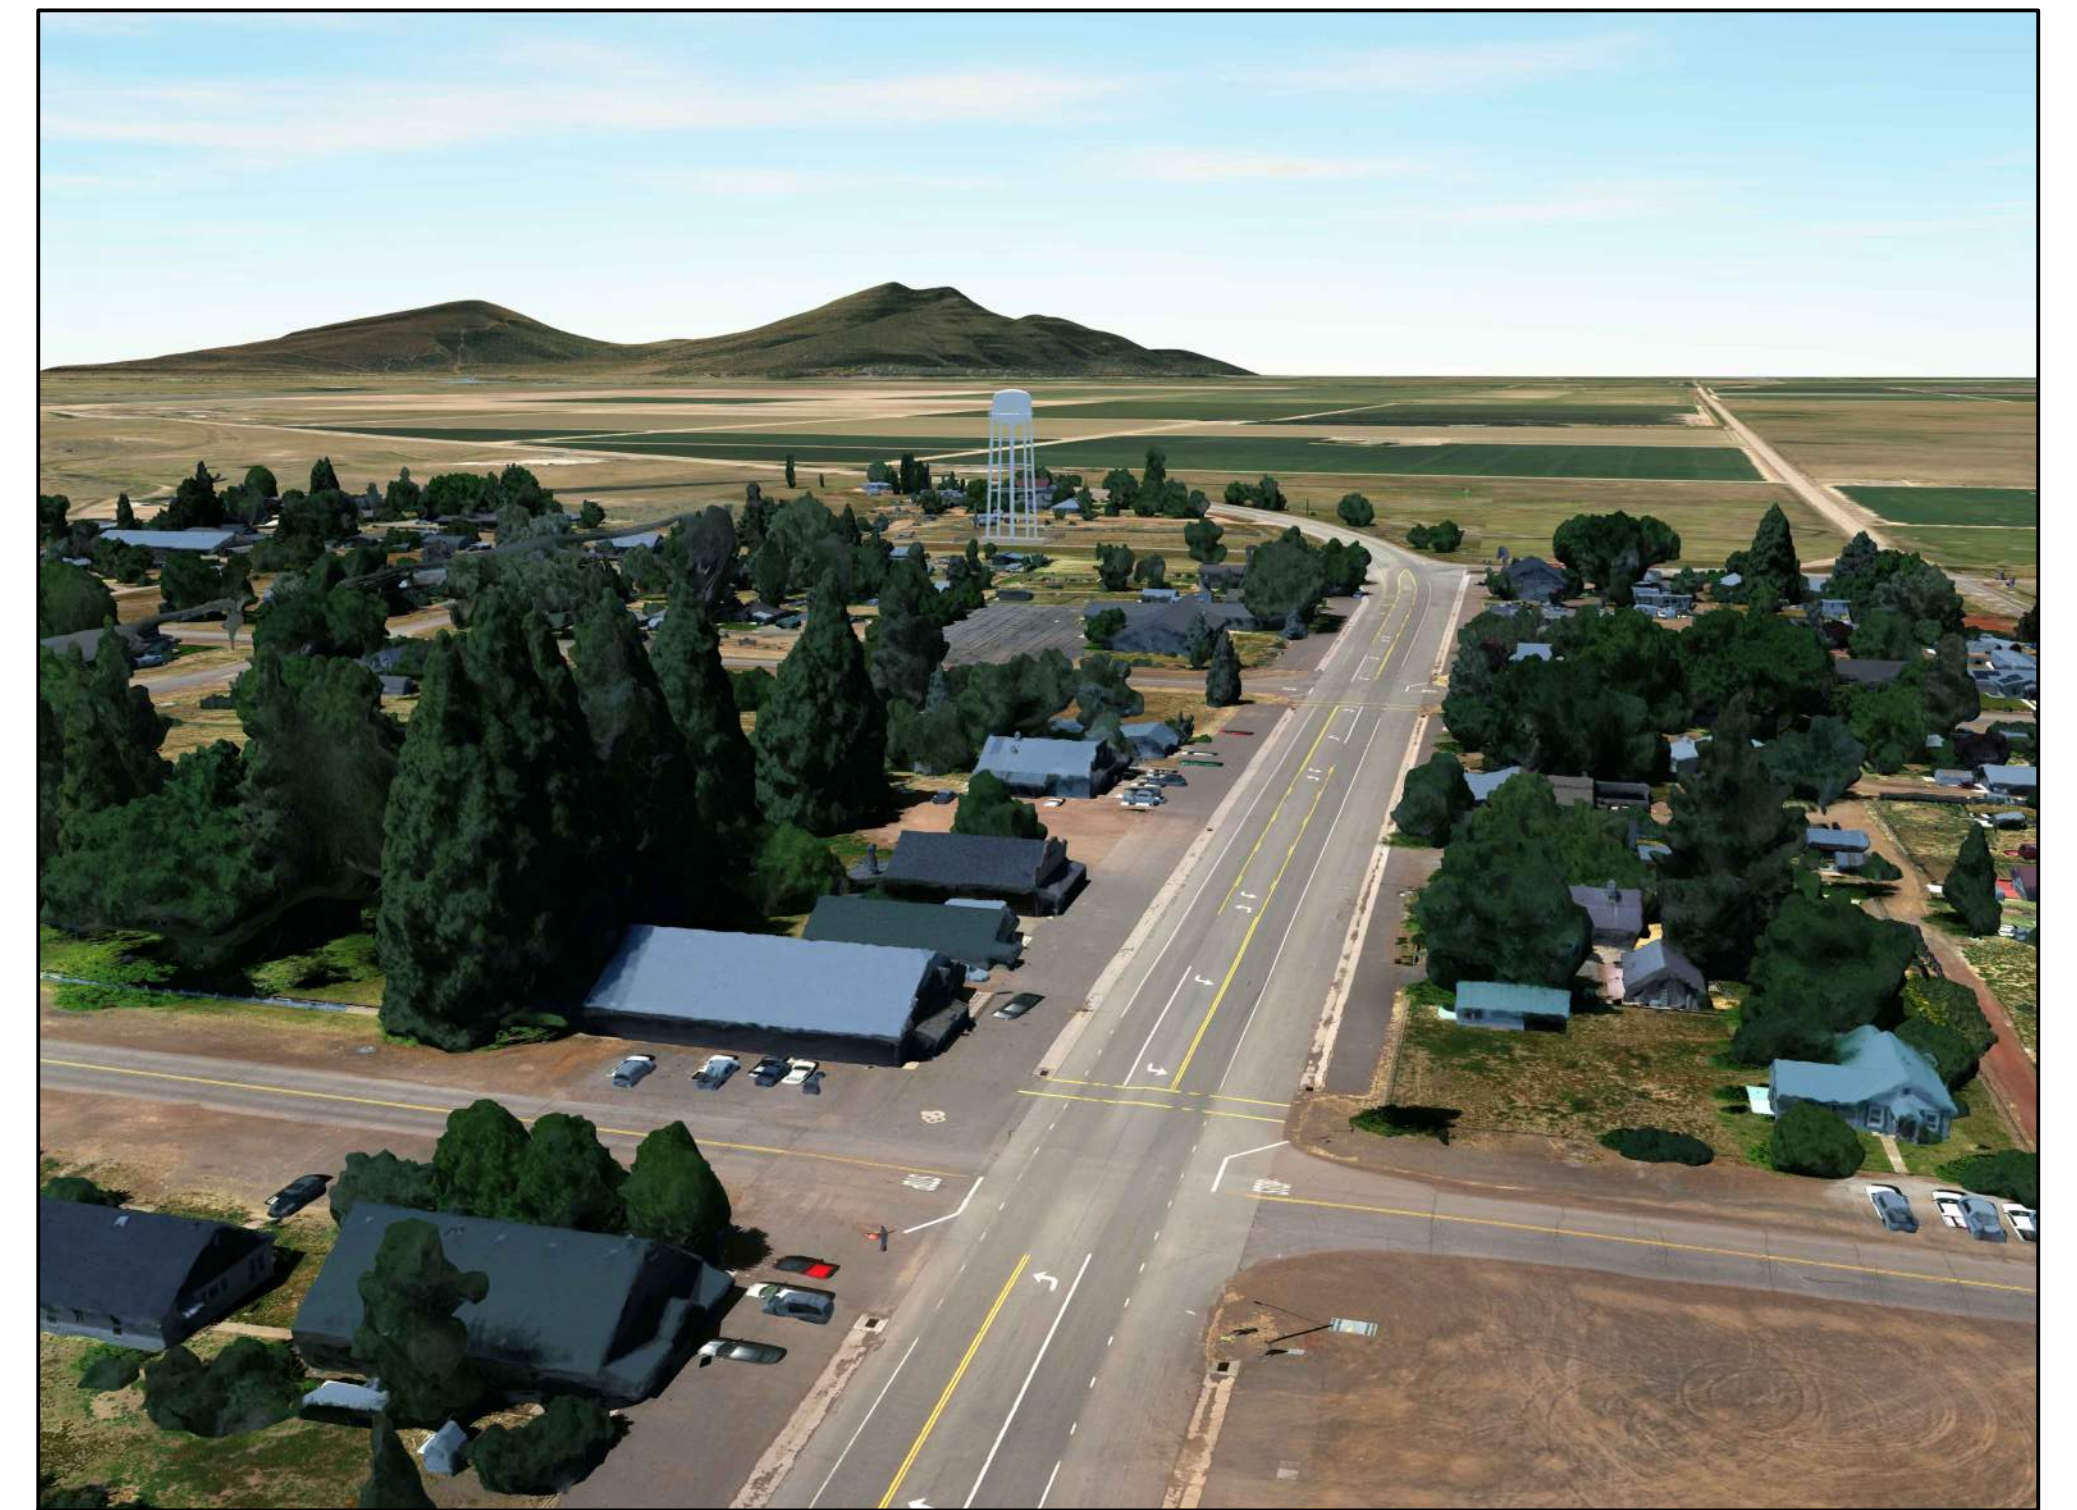

AERIAL PERSPECTIVE LOOKING WEST  
NTS (6) C1.1

DRAFT

BAR IS ONE INCH ON ORIGINAL DRAWING  
0" — 1"  
IF NOT ONE INCH ON THIS SHEET, ADJUST SCALES ACCORDINGLY.

REVISIONS		
NO	DATE	DESCRIPTION



DES: RT CKD: PR JOB NO.  
DRN: RT DATE: 7/10/24 2268.06

SIGNED  
PRELIMINARY  
NOT FOR  
CONSTRUCTION

FALL RIVER VALLEY COMMUNITY SERVICES DISTRICT  
WATER SYSTEM IMPROVEMENTS  
OPTION B  
3D PERSPECTIVES OF ELEVATED WATER TANK

SHEET  
C1.1